



Enter AT building
through Ideation
Center

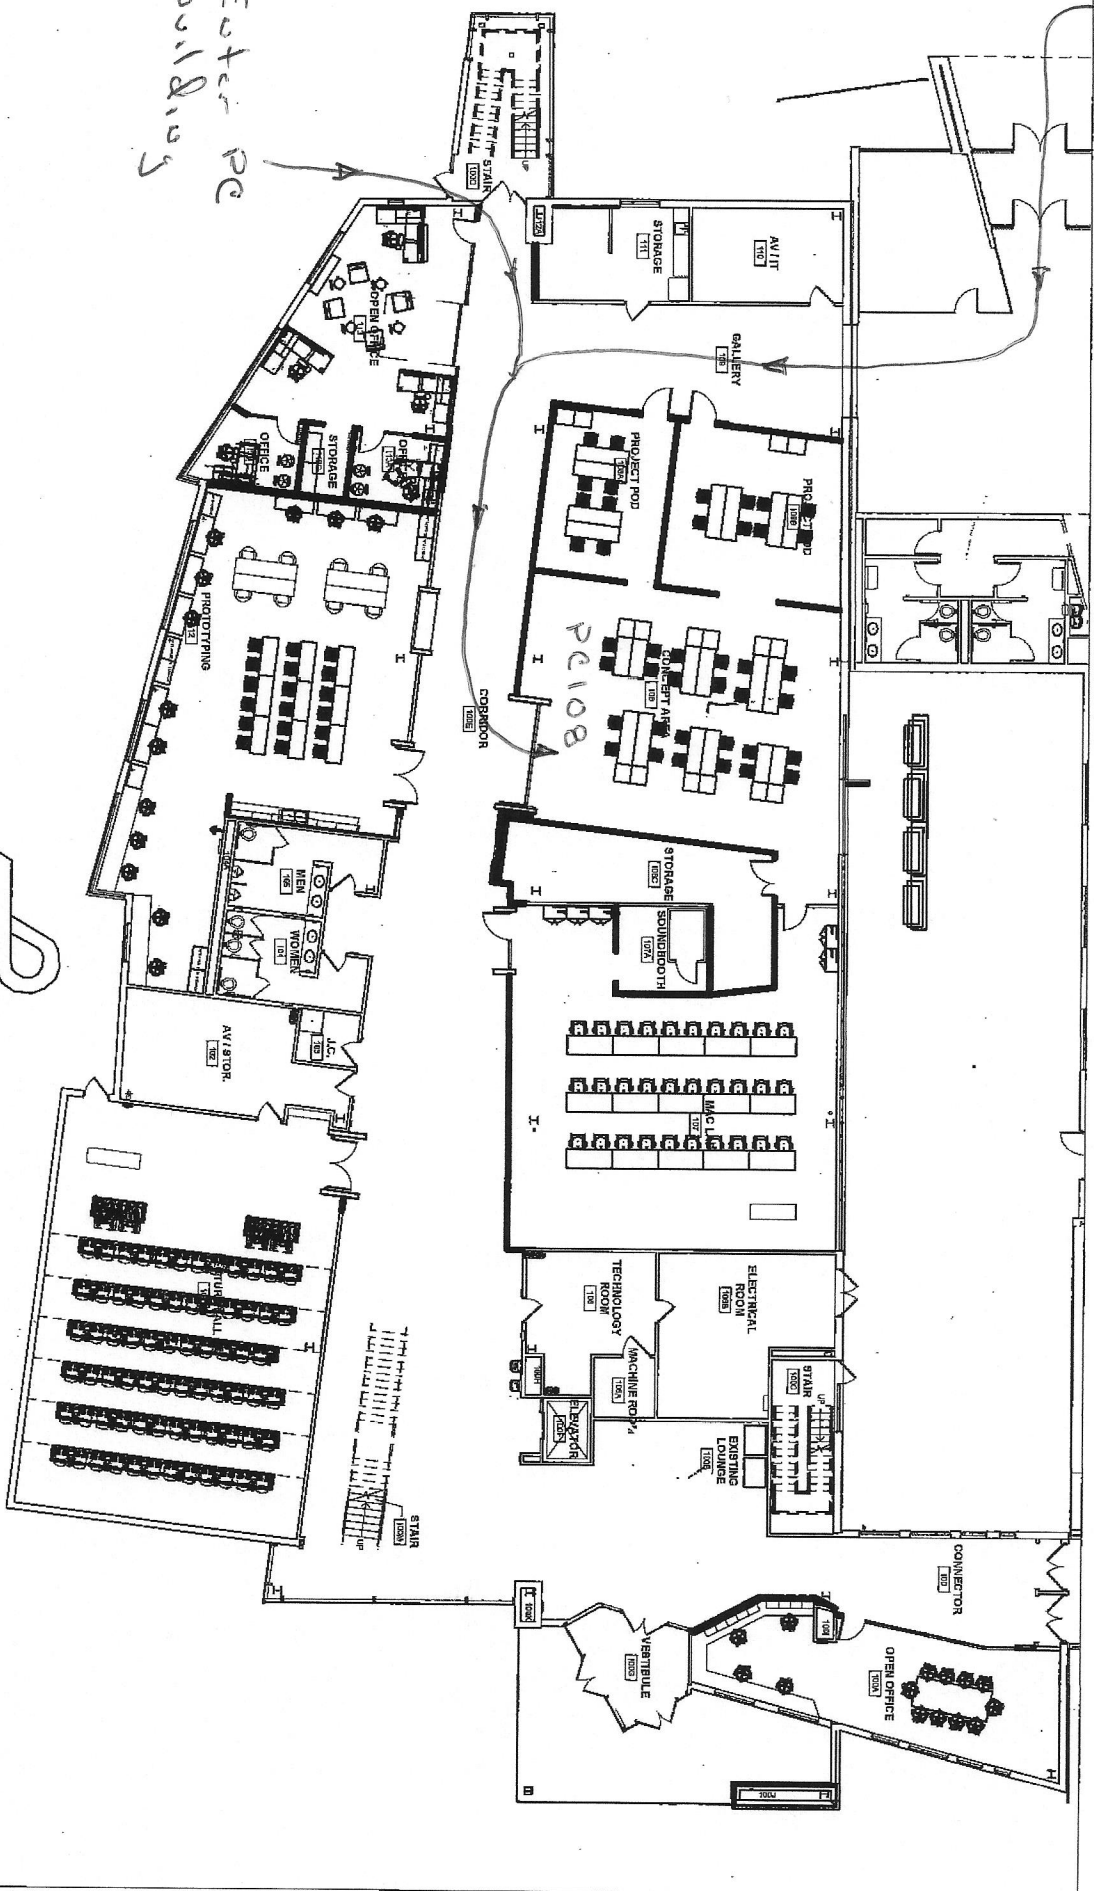

Enter PC
building

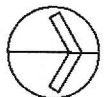

First Floor

Patsie C. Campana, Sr. Engineering and Development Center (PC)

Scale: NTS

